








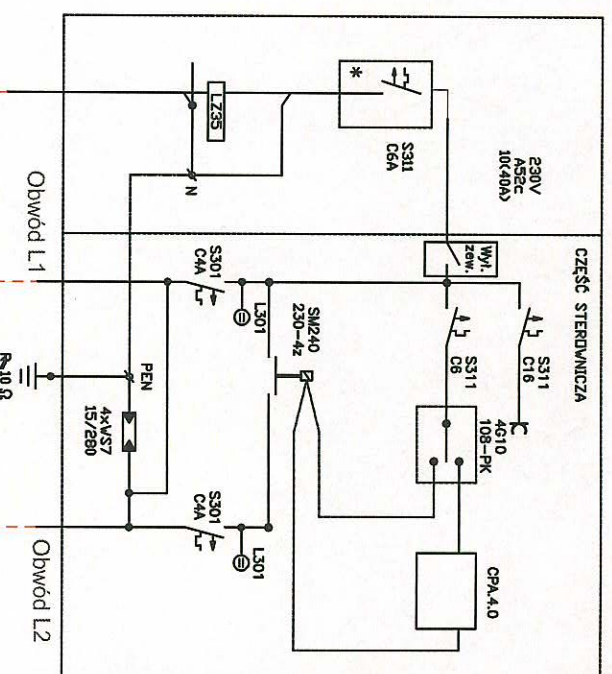

YAKXS 4x35 mm²+FeZn30x3mm
L1/2-L1/3 di. 30 mb (36 mb)

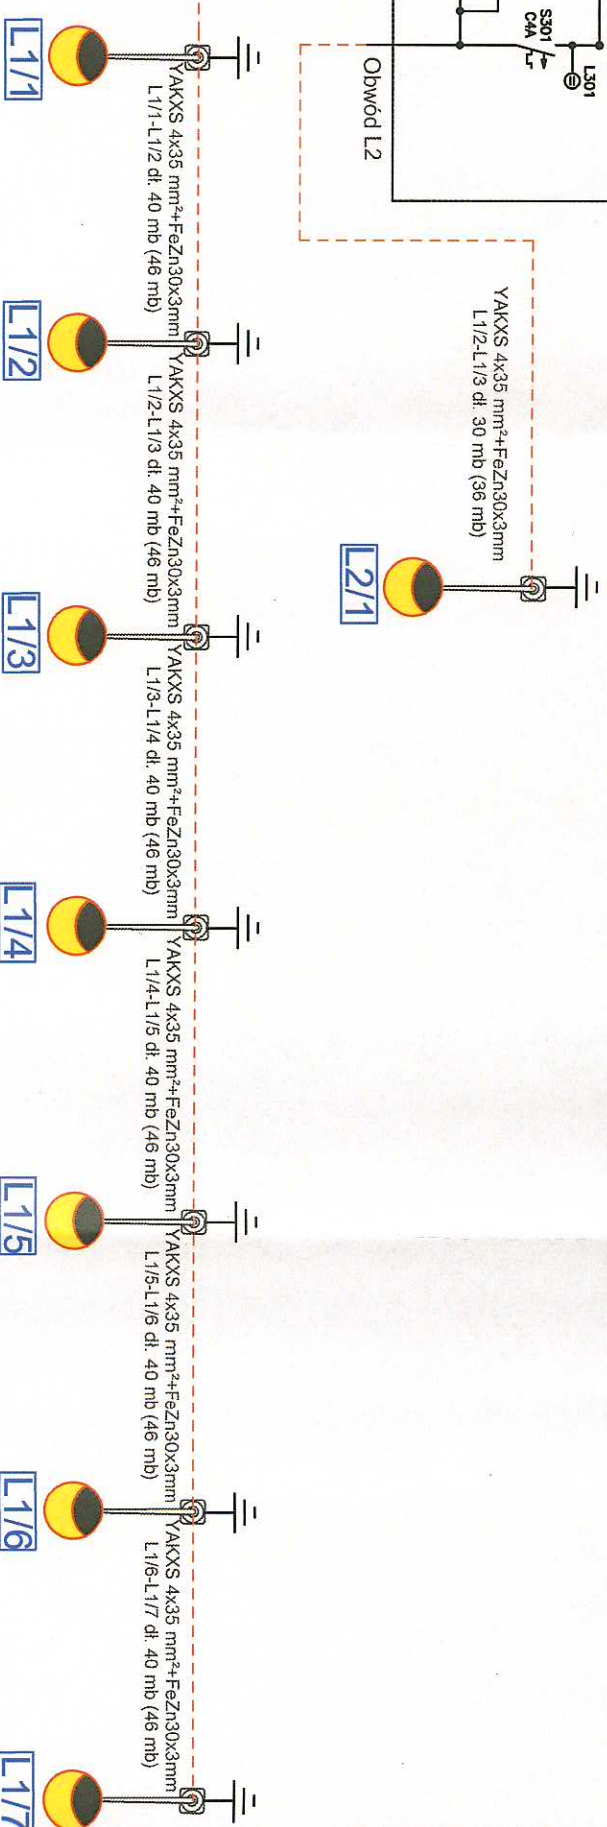

YAKXS 4x35 mm²+FeZn30x3mm
ZK1-1P/SO-2 dt. 2 mb (8 mb)

WLZ

PEN

QW

Zac. PEN

FW

PL

YAKXS4x35

L1/

YAK

Wiesław Ryszard Borowski
Zaryba ul. Wesota 10, 59-800 Luban'
tel. 0-600-317-589 tel/fax 0-757-248-267

Investor	GMINA ŻMIGRÓD, plac Wojska Polskiego 2-3, 55-140 Żmigród			
Nazwa i adres obiektu	BUDOWA OŚWIECZENIA ULICZNEGO W MIEJSCOWOŚCI RADZIĄDZ DZ. NR 506			
Przedmiot rysunku	Projekt zagospodarowania terenu.			
Projektant	mgr inż. Joachim Borowski	upr. nr 223/90/PW, WK/P/E/7163/02 spec. instal.-elektr.	Skala: 1:1	
Sprawdzający	inż. Wiesław Borowski	upr. nr 44/98/G, DOS/I/E/0152/01 spec. instal.-elektr.	Data: 04.2014	
Asystent projektanta	Maciej Borowski		Rys. nr 2/E	

elwibor e-mail: elwibor@wp.p
NIP 613-105-60-04 Regon 230875039